




IMPREGMUIRE PARC DE JOACA - VEDERE

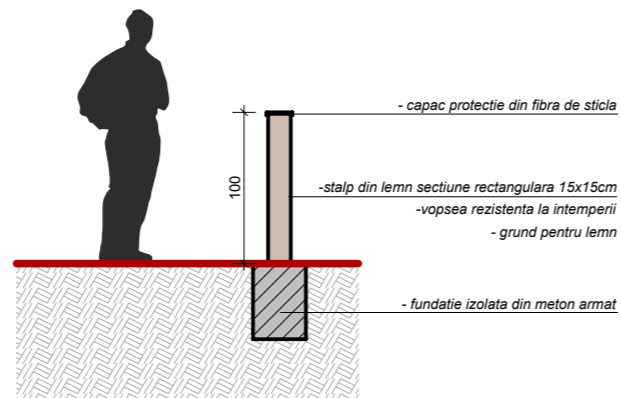


SECTIUNE VERTICALA 1

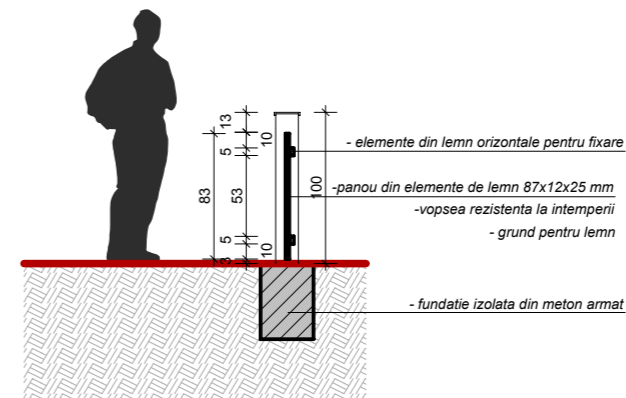

SECTIUNE VERTICALA 2

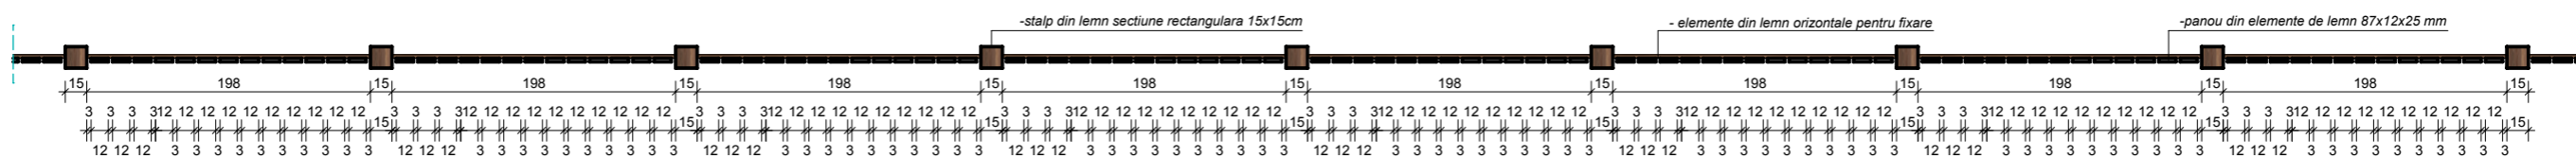

IMPREGMUIRE PARC DE JOACA - PLAN

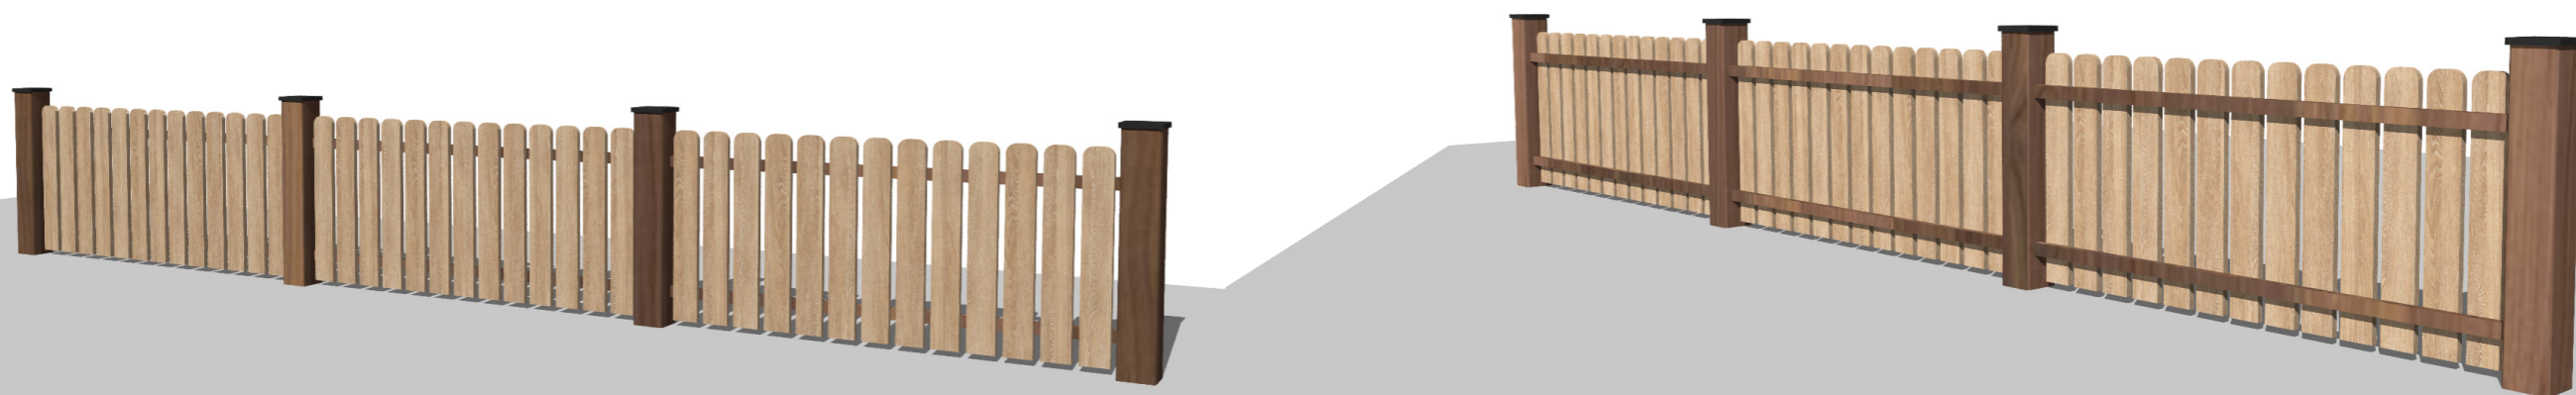

VERIFICATOR/EXPERT				
VERIFICATOR/EXPERT	NUME	SEMNATURA	CERINTA	REFERAT/EXPERTIZA NR./DATA
	S.C. BIROU PROIECTARE BUDRALA S.R.L. RO 515800 Sebes, Str. Mihai Eminescu, nr. 14 CIF: 35282567, Nr. reg. com. J1/889/2015 tel: +40742849731 e-mail: budrala_arh@yahoo.com		Proiect: IMPREGMUIRE PARC DE JOACA SI RECREERE Beneficiar: S.P.A.P. SEBES prin dir. Ordean Dorin Octavian Adresa: Jud. Alba, Mun. Sebes, str. Fagului, nr. 5	Proiect nr. 60/2017 FAZA D.T.A.C.
	Sef proiect Arh. Budrala Ovidiu Nicolae Proiectat Arh. Budrala Ovidiu Nicolae Desenat Arh. Budrala Ovidiu Nicolae	Scara 1:20 NOV. 2017	<b>IMPREGMUIRE LOC DE JOACA</b>	Plansa 03_A